



# WEST BUILDING

# NORTH BUILDING

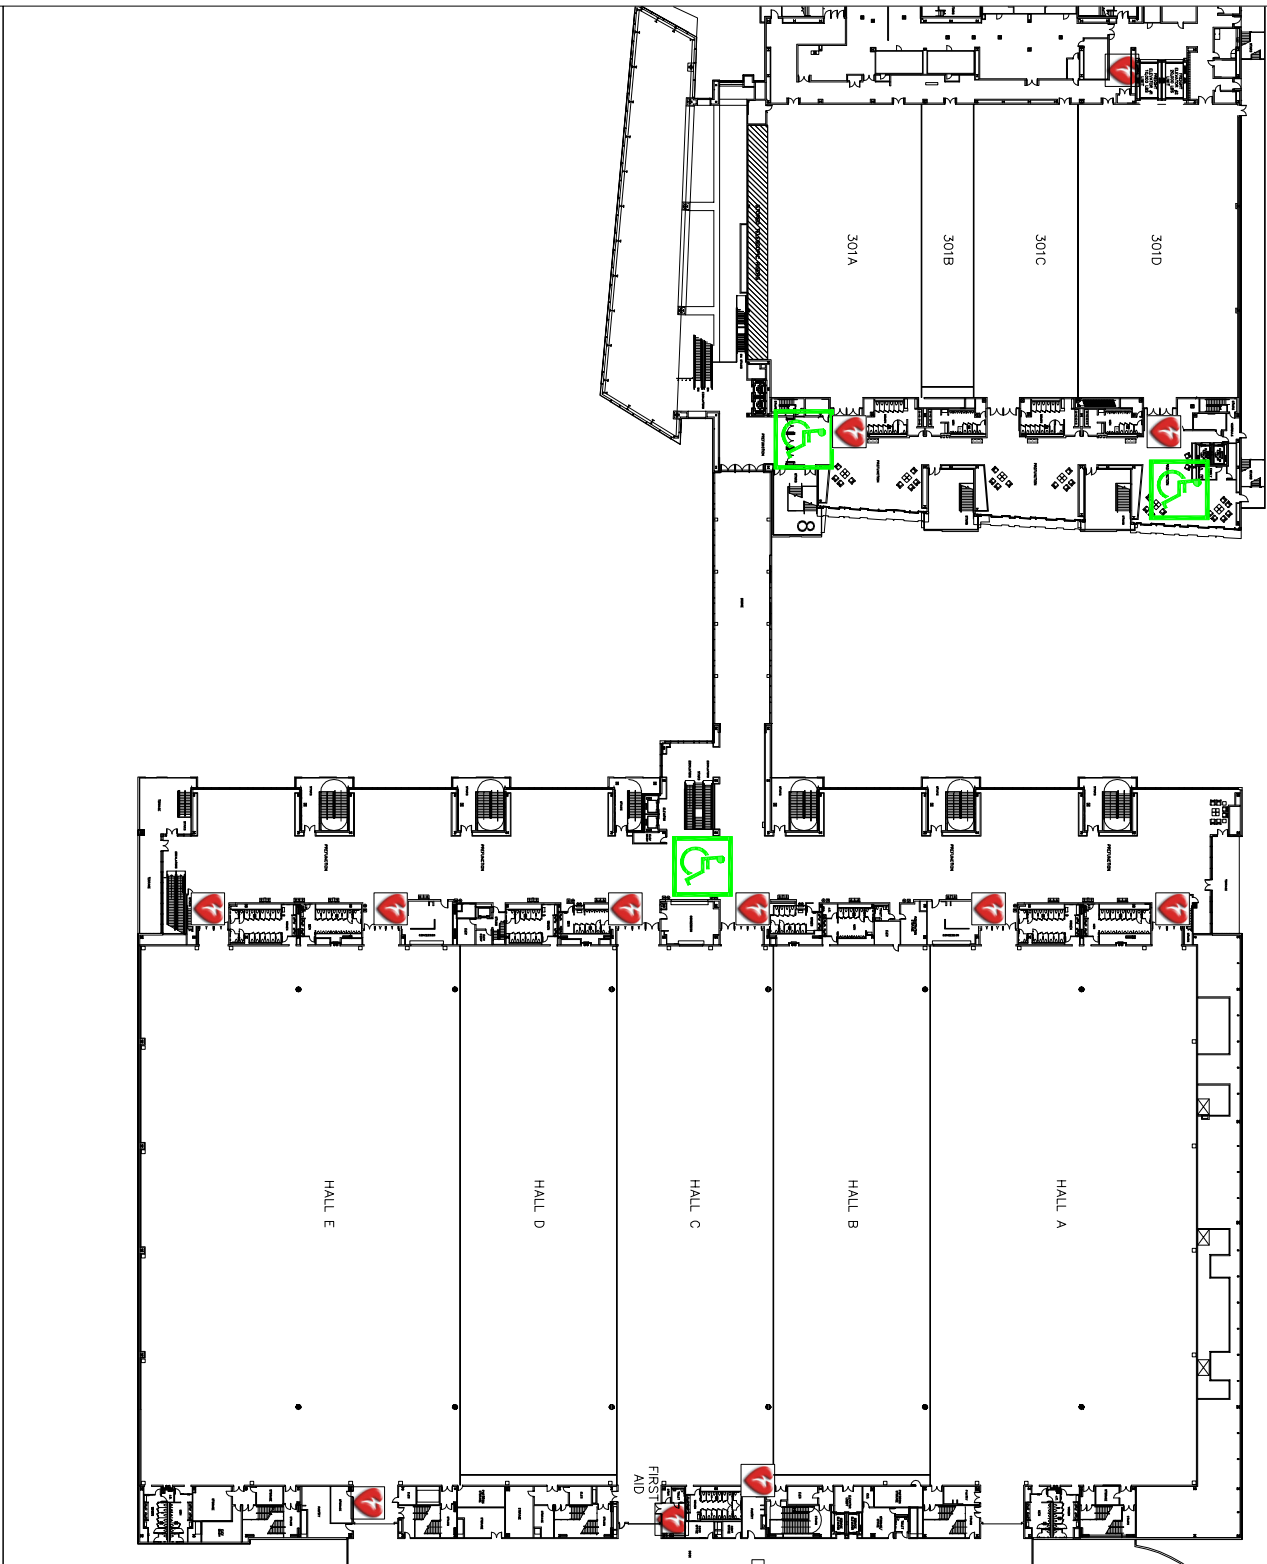

**PHOENIX**  
CONVENTION CENTER

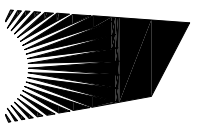

**PHOENIX CONVENTION CENTER**  
Automated External Defibrillator  
(AED) Locations & Evacuation  
Plan for ADA Assistance  
North/West Bldg - 300 Level

**NOTES**



**ADA Assistance**  
Gathering Location

SUBMITTED TO FIRE DEPARTMENT  
 BY \_\_\_\_\_ DATE \_\_\_\_\_  
 PCC Events Manager

SUBMITTED TO PCC EVENTS MANAGER  
 BY \_\_\_\_\_ DATE \_\_\_\_\_  
 Phoenix Fire Dept. Representative

APPROVED  
 APPROVED AS NOTED  
 NOT APPROVED